


10/15/2024 1:52:34 PM AutoCAD 2024 Burnhaven Library Renovation.dwg 10/15/2024 1:52:34 PM 10/15/2024 1:52:34 PM

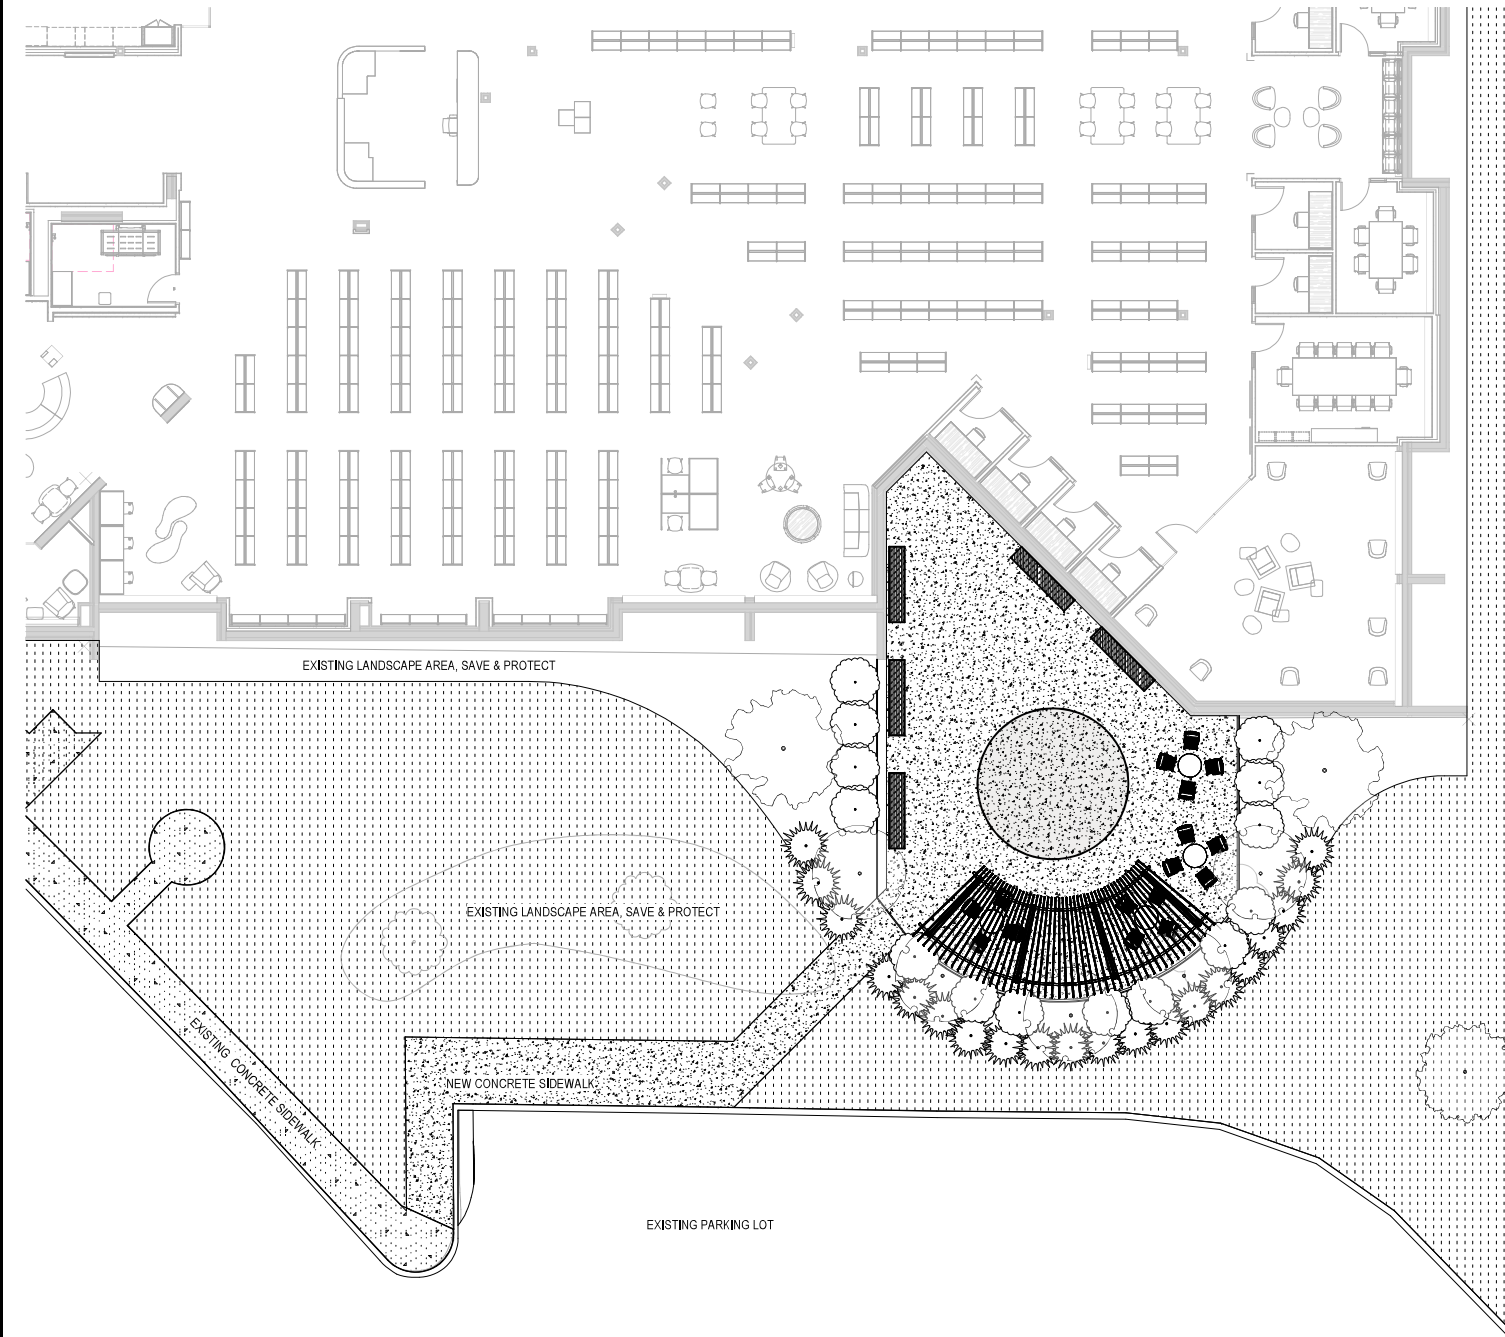

GENERAL NOTES - PLANTING PLAN

1. UTILIZE 2024 UTILITY LOCATION PRIOR TO ALL EXCAVATION ACTIVITY.
2. REFER TO 2024 G.D. DRAWINGS FOR ADDITIONAL SITE INFORMATION.
3. CONTRACTOR TO OBTAIN CREDIT DRAWING FILE FOR LAYOUT AND LOCATION VERIFICATION.
4. CONTRACTOR RESPONSIBLE FOR PREPARING ALL QUANTITIES.
5. IRRIGATION RESTORE DAMAGED / REMOVED SYSTEM. CONNECT NEW SYSTEM TO EXISTING.

LEGEND - PLANTING PLAN

- LANDSCAPE RESTORE ALL EXISTING AREA
- ORNAMENTAL TREE 2" CAL. DB. SHOW THE CRAPAPPLE
- ORNAMENTAL TREE 40S. HONEYCRISP APPLE TREE
- ORNAMENTAL TREE 8 FT. DB. MACYTETUM SP. BERRY.
- ORNAMENTAL SHRUB TUCKER PINE 4" CAL. DB.
- ORNAMENTAL SHRUB HYDRANGEA 4" CAL. DB.

HGA

420 North 5th Street, Suite 100
Minneapolis, Minnesota 55401
Telephone 612.758.4900

DAKOTA COUNTY
BURNHAVEN LIBRARY
RENOVATION

1101 County Rd 42 W
Burnsville, MN 55308

Dakota
COUNTY

NOT FOR
CONSTRUCTION

NO.	DESCRIPTION	DATE

REVISION HISTORY - THIS SHEET

HGA NO. 1008-008-00

PLANTING PLAN
ALTERNATE #1

DATE: SEPTEMBER 19, 2025

LANDSCAPE 95% SD SET



L400

© COPYRIGHT HAMMILL, GREEN AND ABRAMSON, INC.