


# C.S.A.H. 33 (DIAMOND PATH) & 140TH ST.

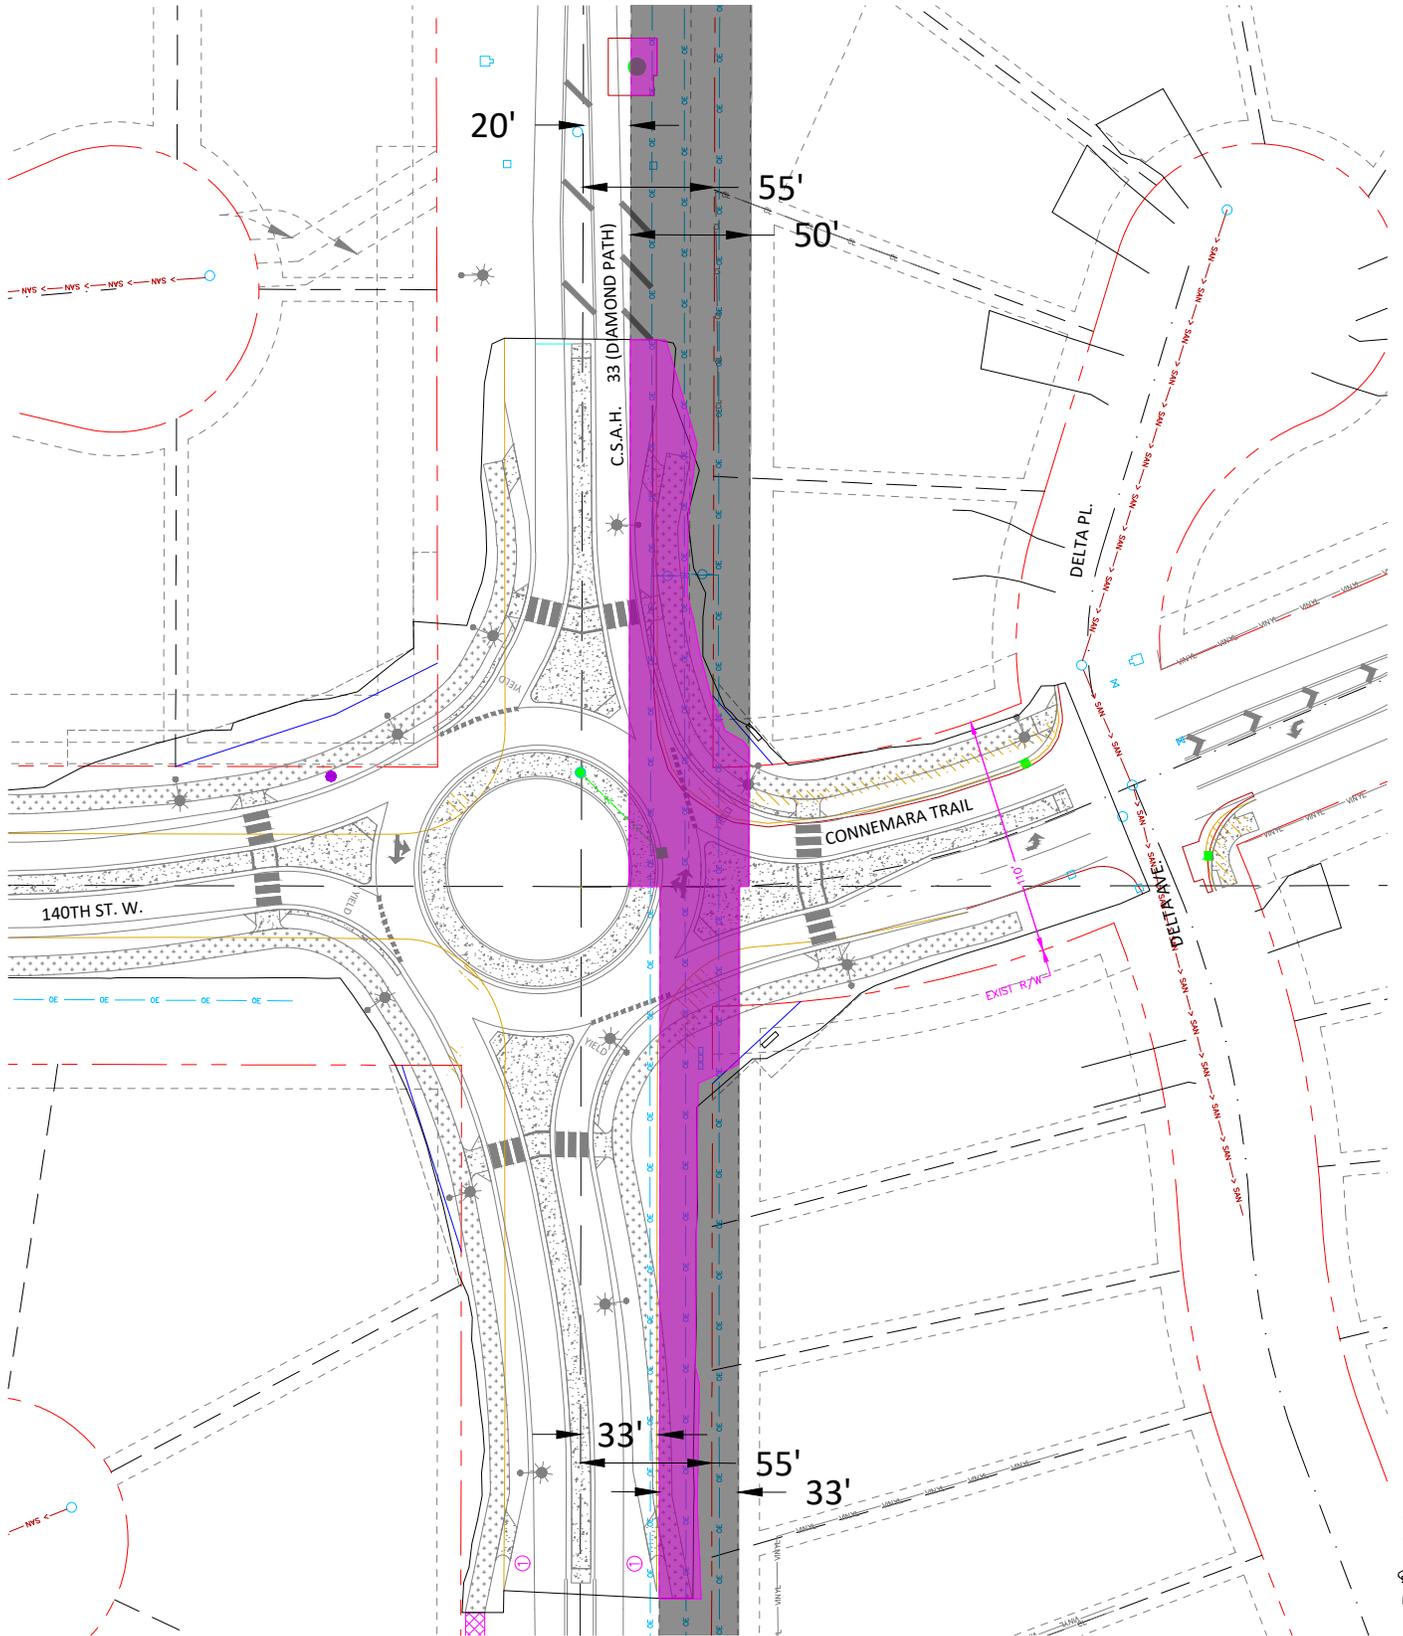

## ENCROACHMENT EXHIBIT

**LEGEND:**

- XCEL EASEMENT AREA
- EASEMENT IMPACT AREA

