


K:\TCS_Civil\County\DAKOTA\CP 63-33 and 4-18 (Delaware Ave)\CAD\Plan Sheets\Exhibits\1211 Delaware Property Exhibit.dwg November 19, 2024 - 1:33pm

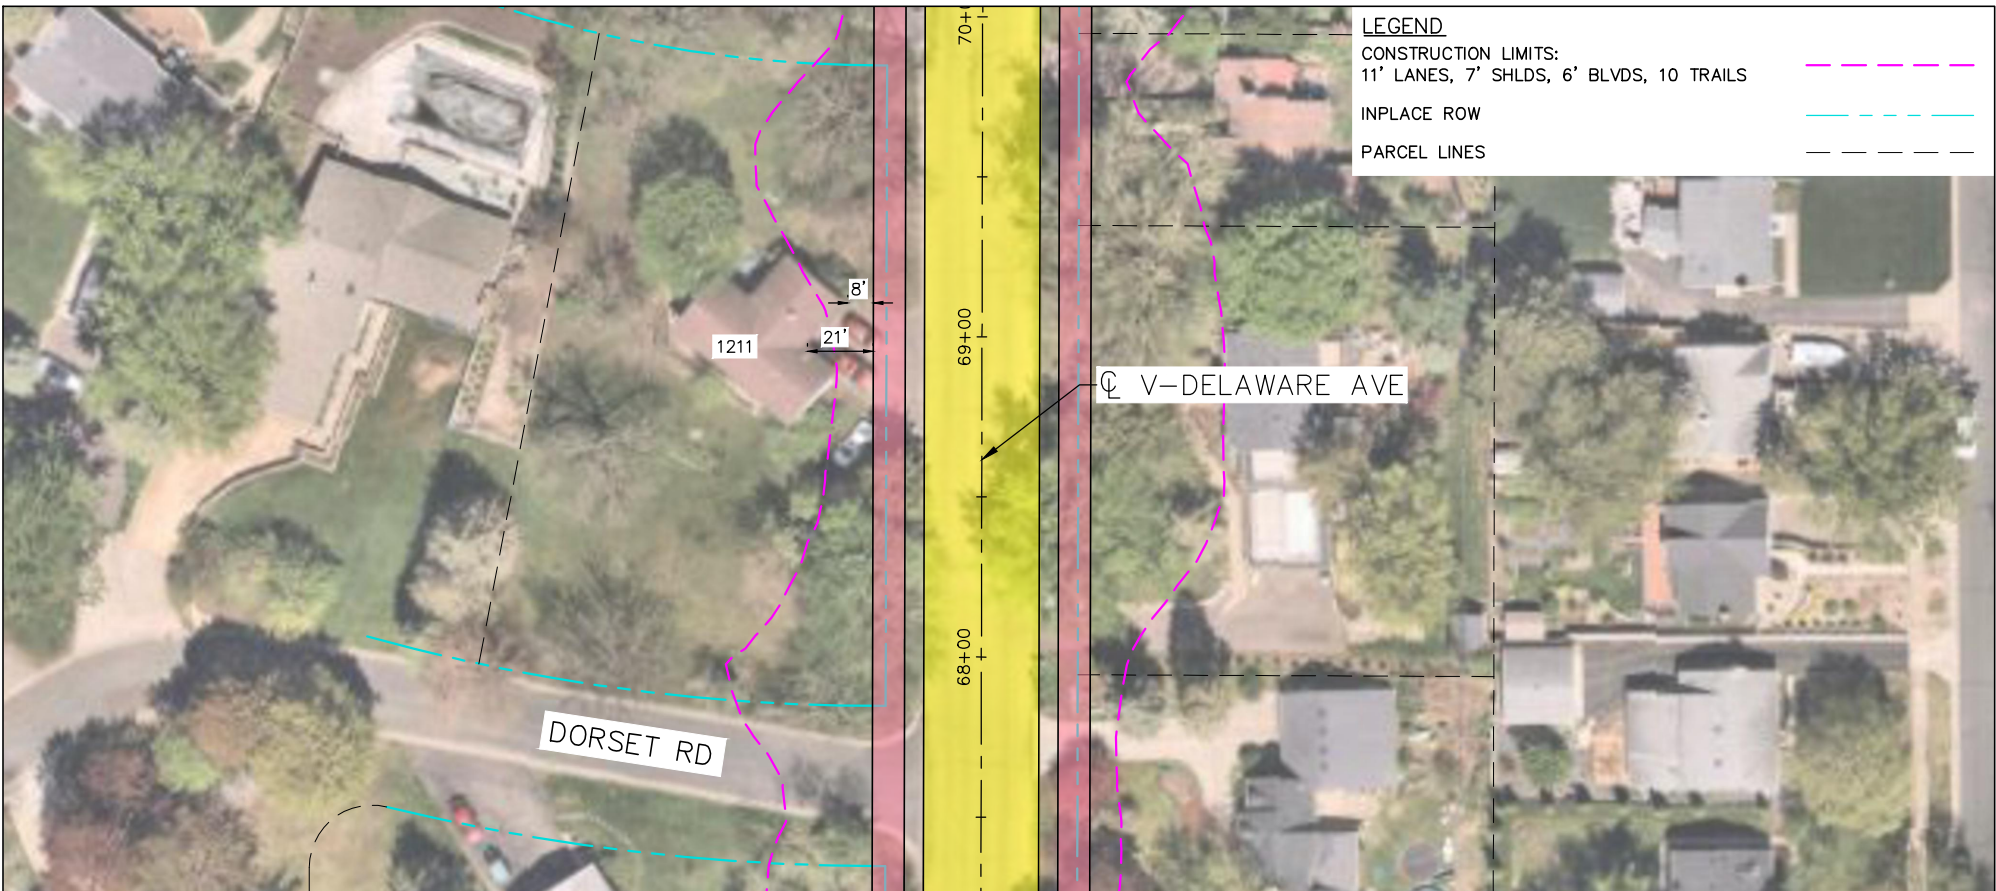


LEGEND

CONSTRUCTION LIMITS:
 11' LANES, 7' SHLDS, 6' BLVDS, 10 TRAILS

INPLACE ROW

PARCEL LINES

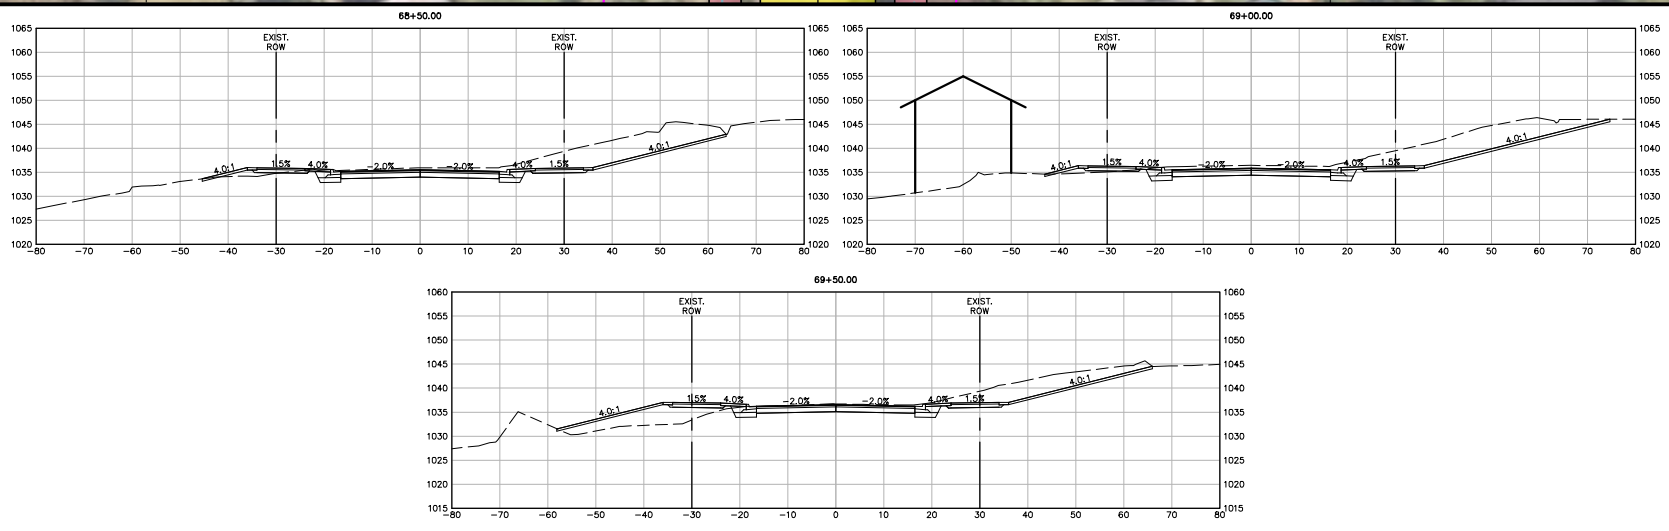

1211 DELAWARE AVE
 PROPERTY IMPACTS
 NOVEMBER 2024

