


NNG PIPELINE EXHIBIT CO. RD. 96 (320TH ST. W.)

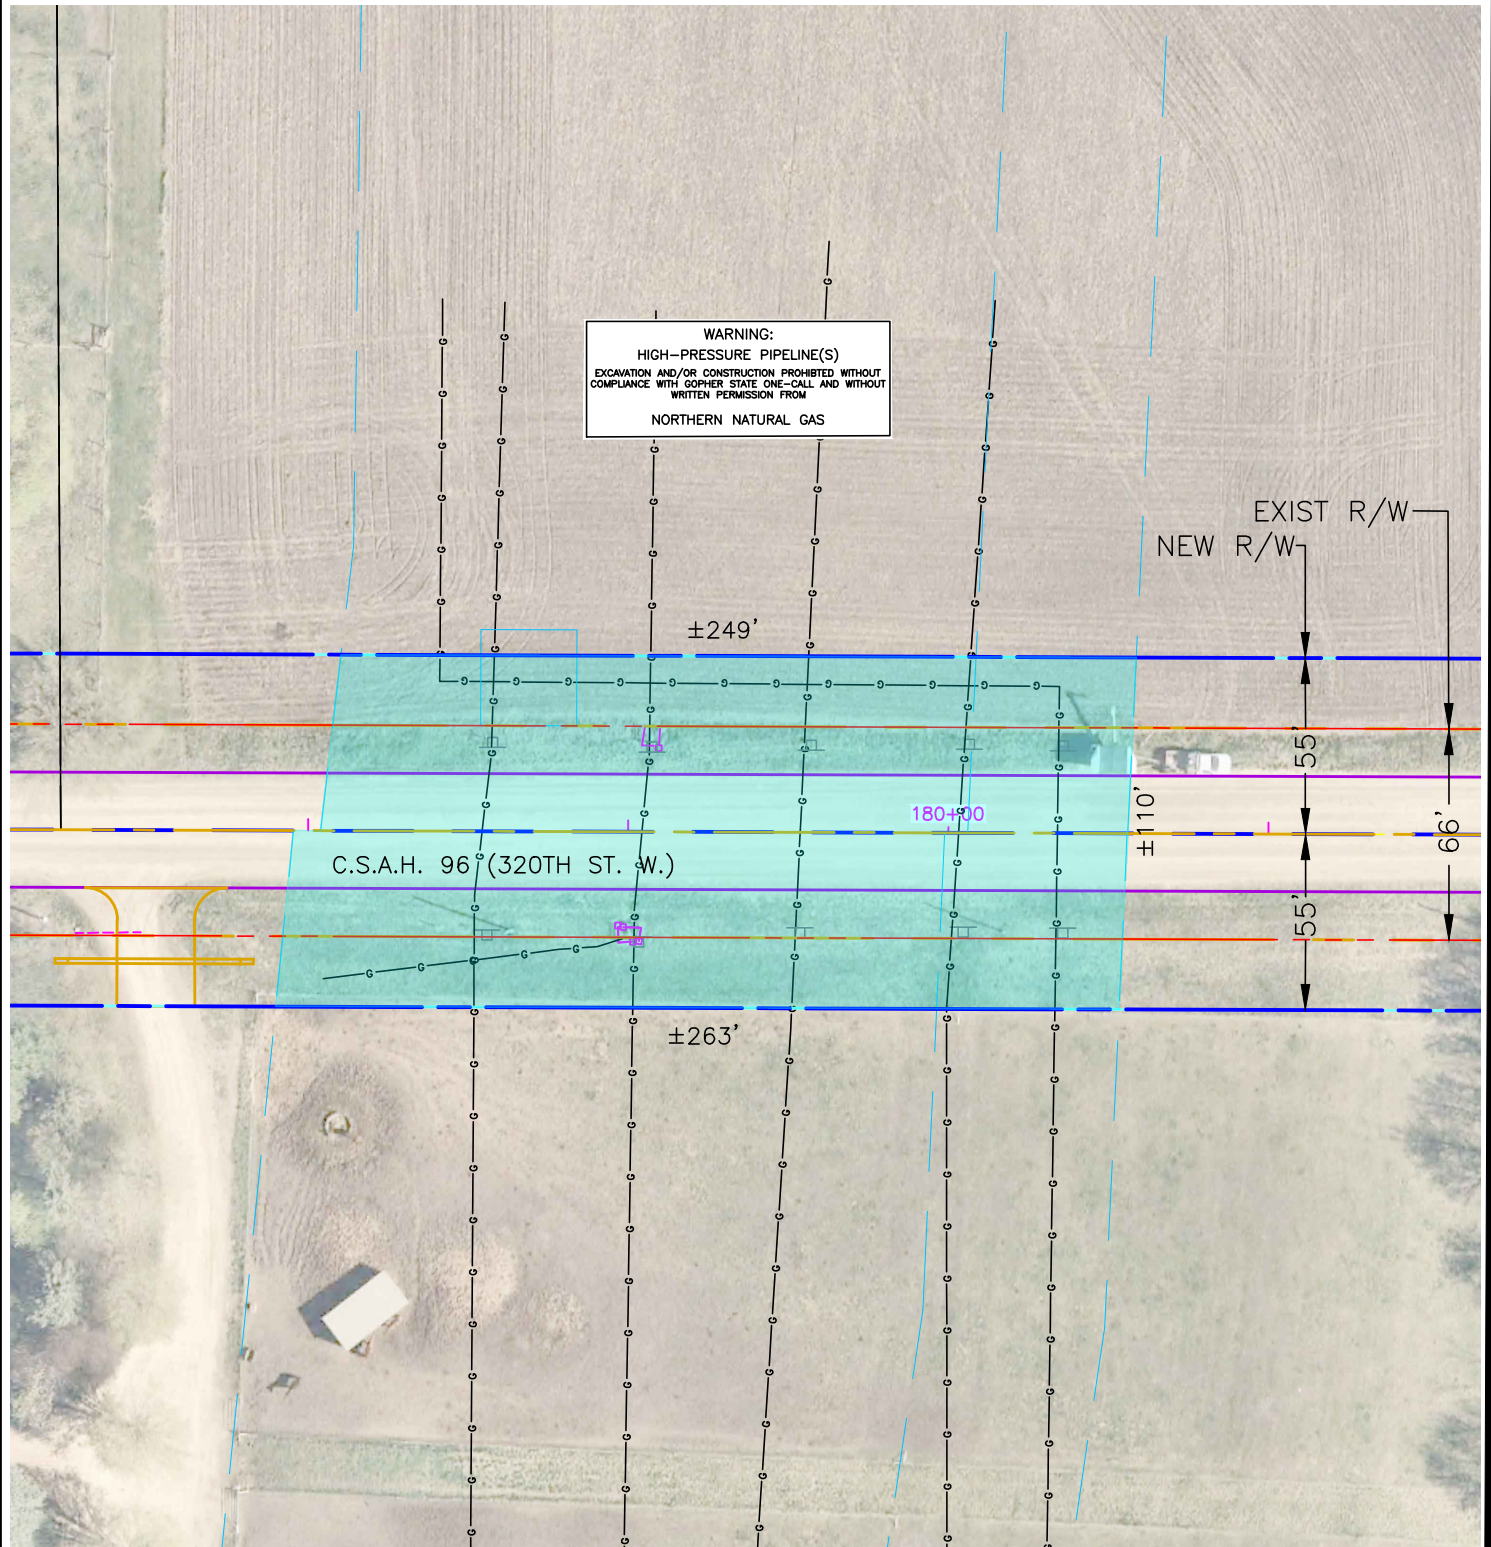

LEGEND

 PIPELINE EASEMENT AREA IN RIGHT OF WAY



60 30 0 60
HORZ.

Dakota
COUNTY
transportation
we get you there